


SNOWY RANGE ROAD PATHWAY FEASIBILITY STUDY

PHASE 2 PRELIMINARY RECOMMENDATIONS


CLEVELAND STREET TO JEFFERSON STREET

8' WIDE BUFFERED PATHWAY ON NORTH SIDE OF SNOWY RANGE ROAD
- AND -
5' WIDE BUFFERED SIDEWALK ON THE SOUTH SIDE OF SNOWY RANGE

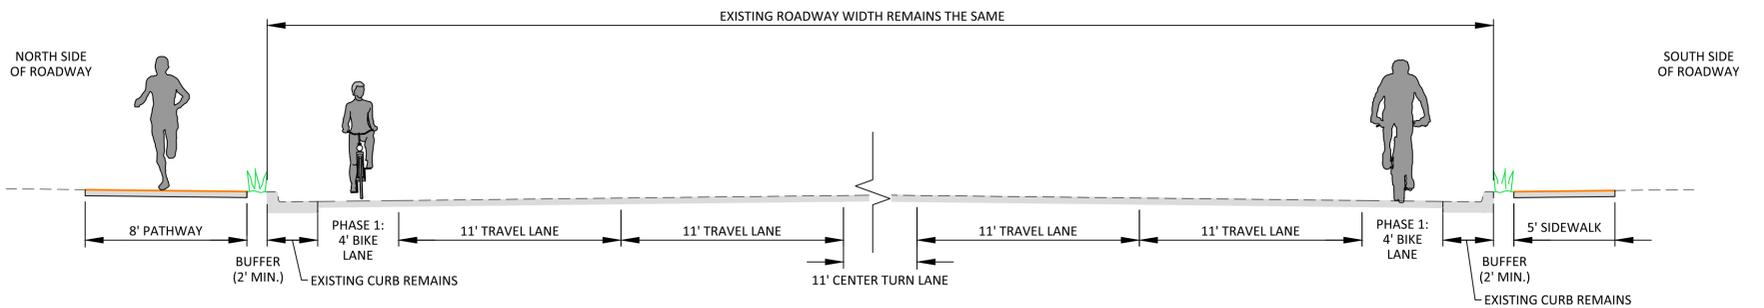

JEFFERSON STREET TO ADAMS STREET

8' WIDE BUFFERED PATHWAY ON NORTH AND SOUTH SIDES OF SNOWY RANGE ROAD

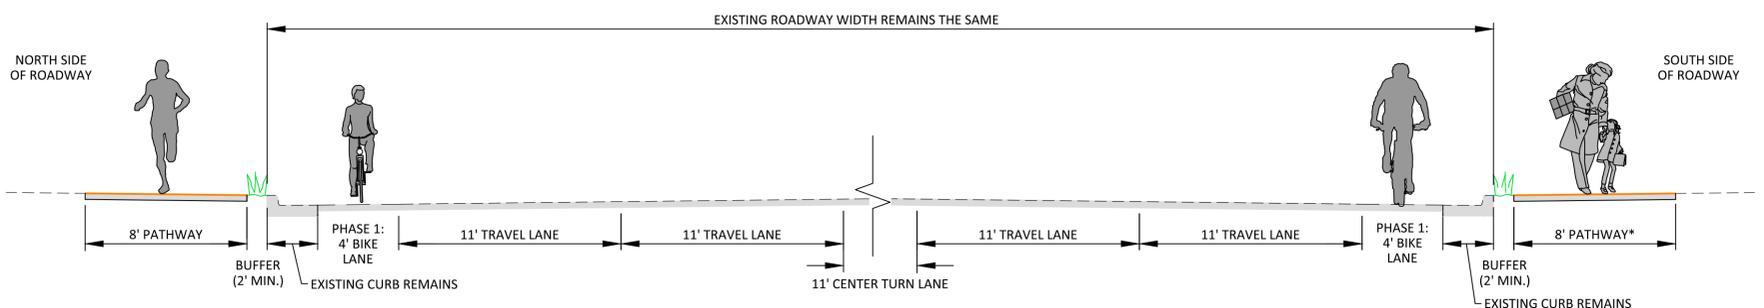


* 8' PATHWAY BETWEEN COLORADO AVENUE AND ADAMS STREET WAS BUILT DURING PHASE 1

TELL US WHAT YOU THINK

TELL US WHAT YOU THINK

SHARED USE PATHWAY

11' WIDE SHARED USE PATHWAY ON THE EAST SIDE OF ADAMS STREET TO EXISTING GRADE SEPARATED CROSSING UNDER I-80, ACROSS McCUE STREET TO CONNECT TO THE LARAMIE RIVER GREENBELT

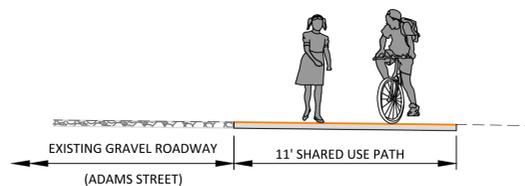

TELL US WHAT YOU THINK

TELL US WHAT YOU THINK

TELL US WHAT YOU THINK
