



SNOWY RANGE ROAD PATHWAY FEASIBILITY STUDY

PHASE 1 RECOMMENDATIONS


CLEVELAND STREET TO ADAMS STREET RE-STRIPE ROADWAY WITH ON-STREET BICYCLE LANES

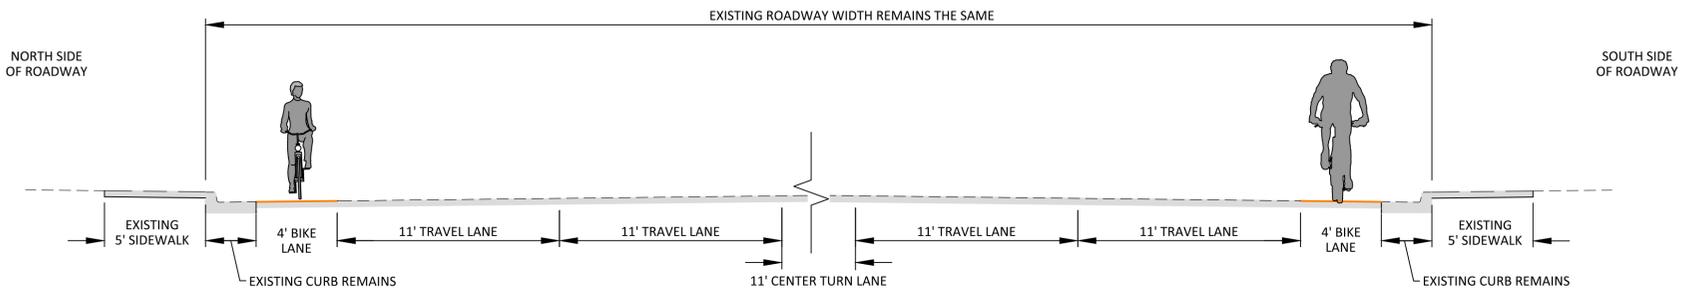

COLORADO BOULEVARD TO ADAMS STREET 8' WIDE BUFFERED PATHWAY ON THE SOUTH SIDE OF SNOWY RANGE ROAD - AND - RE-STRIPE ROADWAY WITH ON-STREET BICYCLE LANES

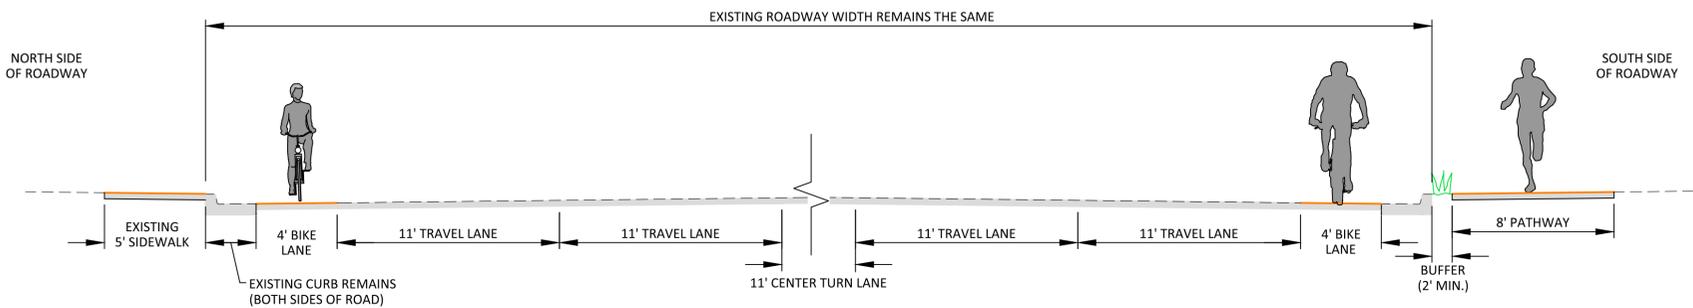

ADAMS STREET TO GARFIELD STREET 11' WIDE SHARED USE PATHWAY ON THE SOUTH SIDE OF SNOWY RANGE ROAD

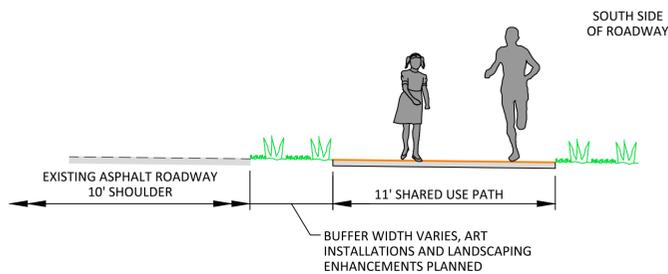

TELL US WHAT YOU THINK

TELL US WHAT YOU THINK

TELL US WHAT YOU THINK

TELL US WHAT YOU THINK

TELL US WHAT YOU THINK
